


SECTIONAL FRONT ELEVATION - AA'

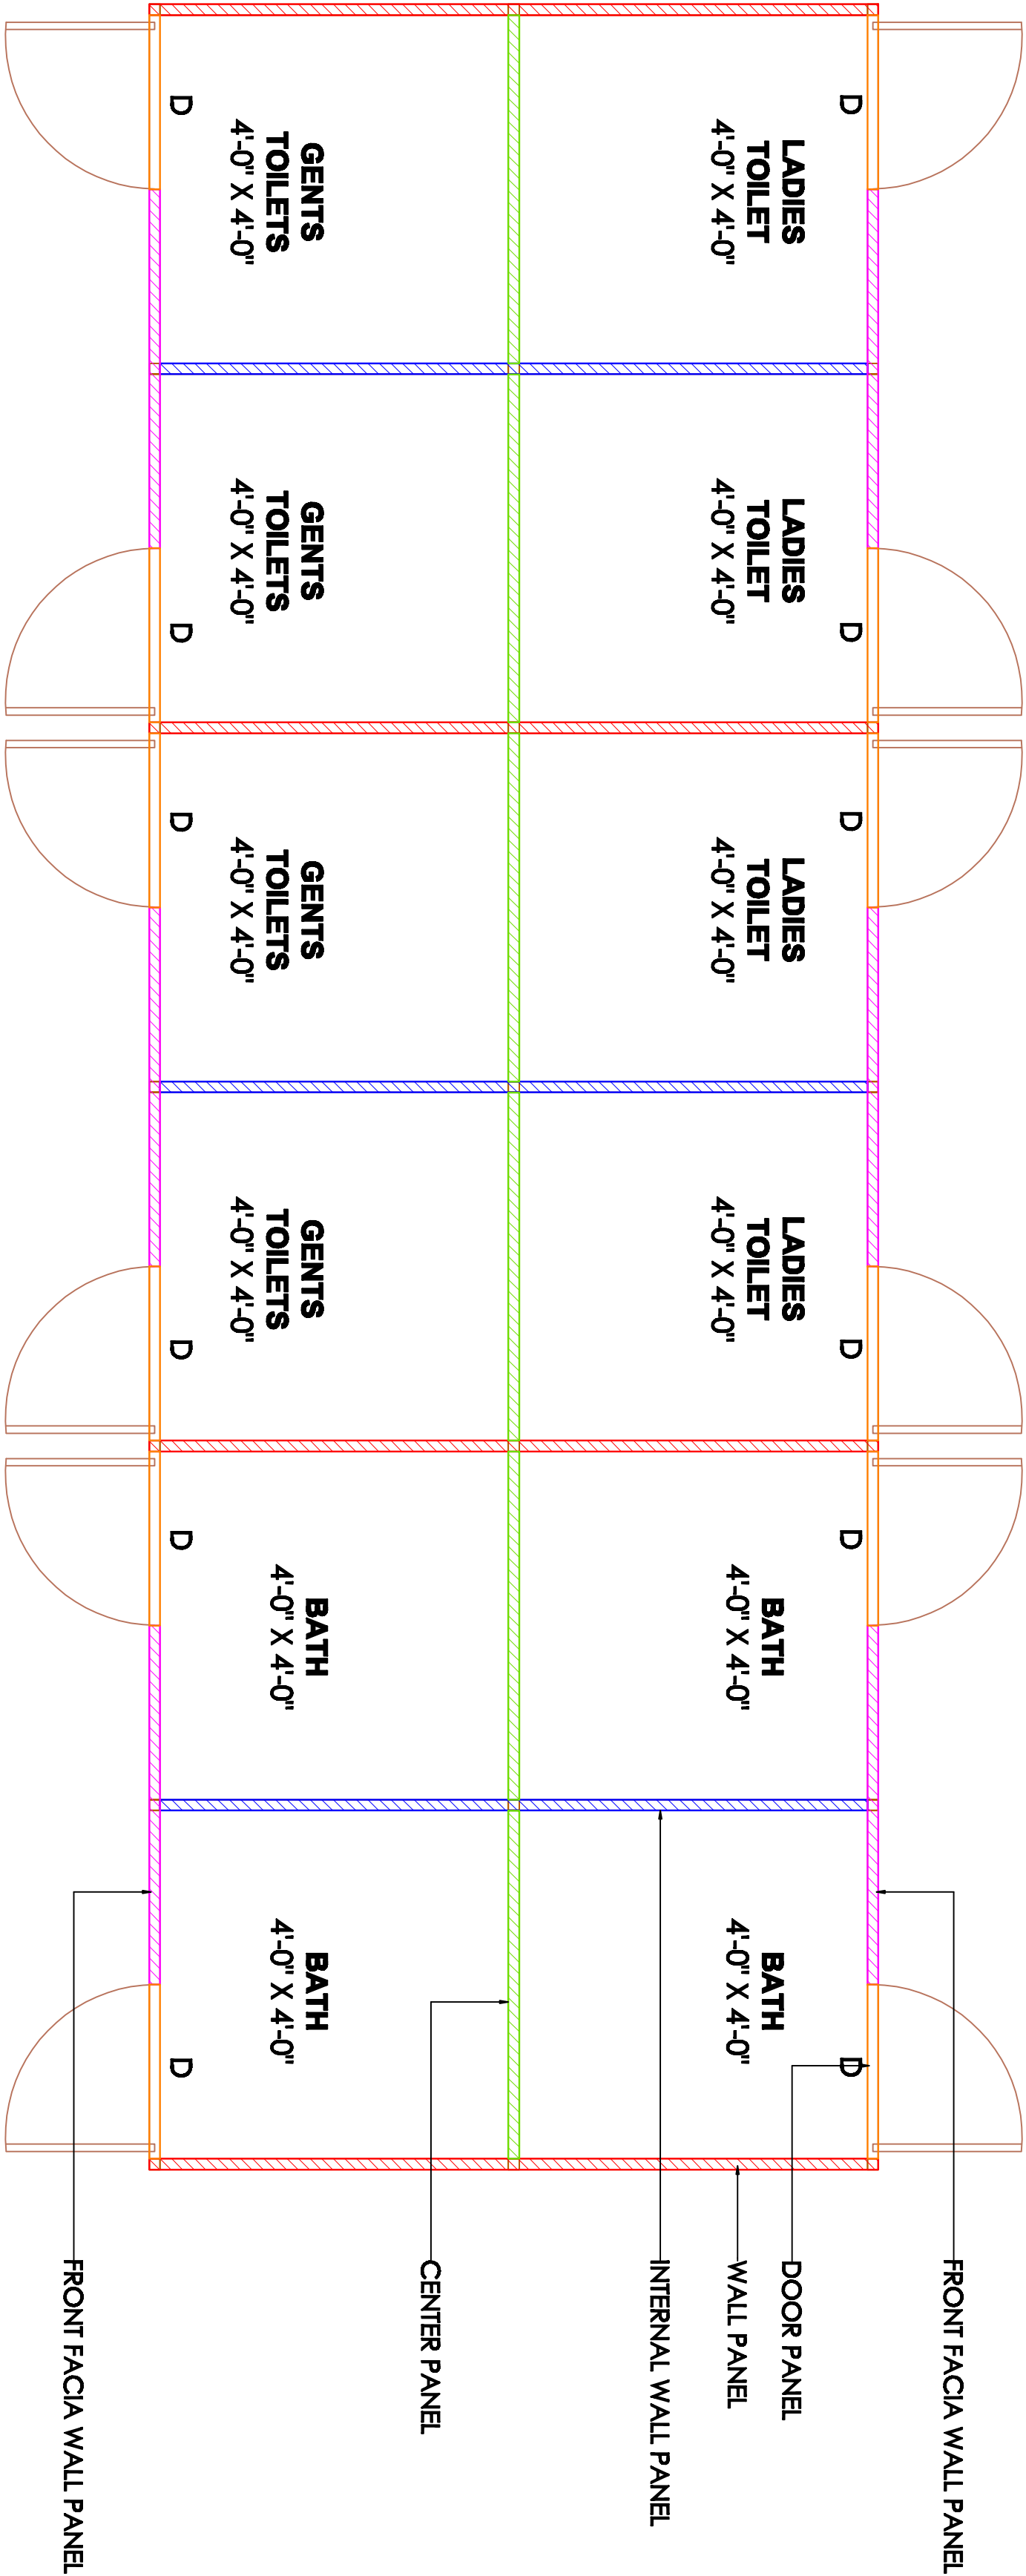

STRUCTURAL PLAN OF ACCUCEL TOILET UNITS (WALL PANELS)

ACCUCEL PREFAB TOILETS (AMBS)		DRG. NO.	NOTES : @ ALL DIMENSIONS ARE TO BE READ AND NOT MEASURED	ACCURA POLYTECH PVT.LTD. Ph : +91 (079)-26630154, Fax : +91 (079)-26633668 E-Mail : accucel@gmail.com web : www.accurapolytech.com	THE ENVIRONMENT FRIENDLY ALTERNATIVE
SCALE : N.T.S	DRAWN BY :	T1 - st			
DATE : 14 OCT'12	CHECKED BY :				