



PLAN

SPECIFICATION OF ACCUCEL TOILET

- * TOTAL SIZE OF ALL TOILETS : 10000 X 3600
- * TOTAL NOS. TOILET UNITS : 2 (NOS)
- * ONE CABIN SIZE : 5000 X 3600
- * DOOR (D) SIZE : 1200 X 1980 (1 NOS.)
- * DOOR (D1) SIZE : 680 X 1980 (8 NOS.)

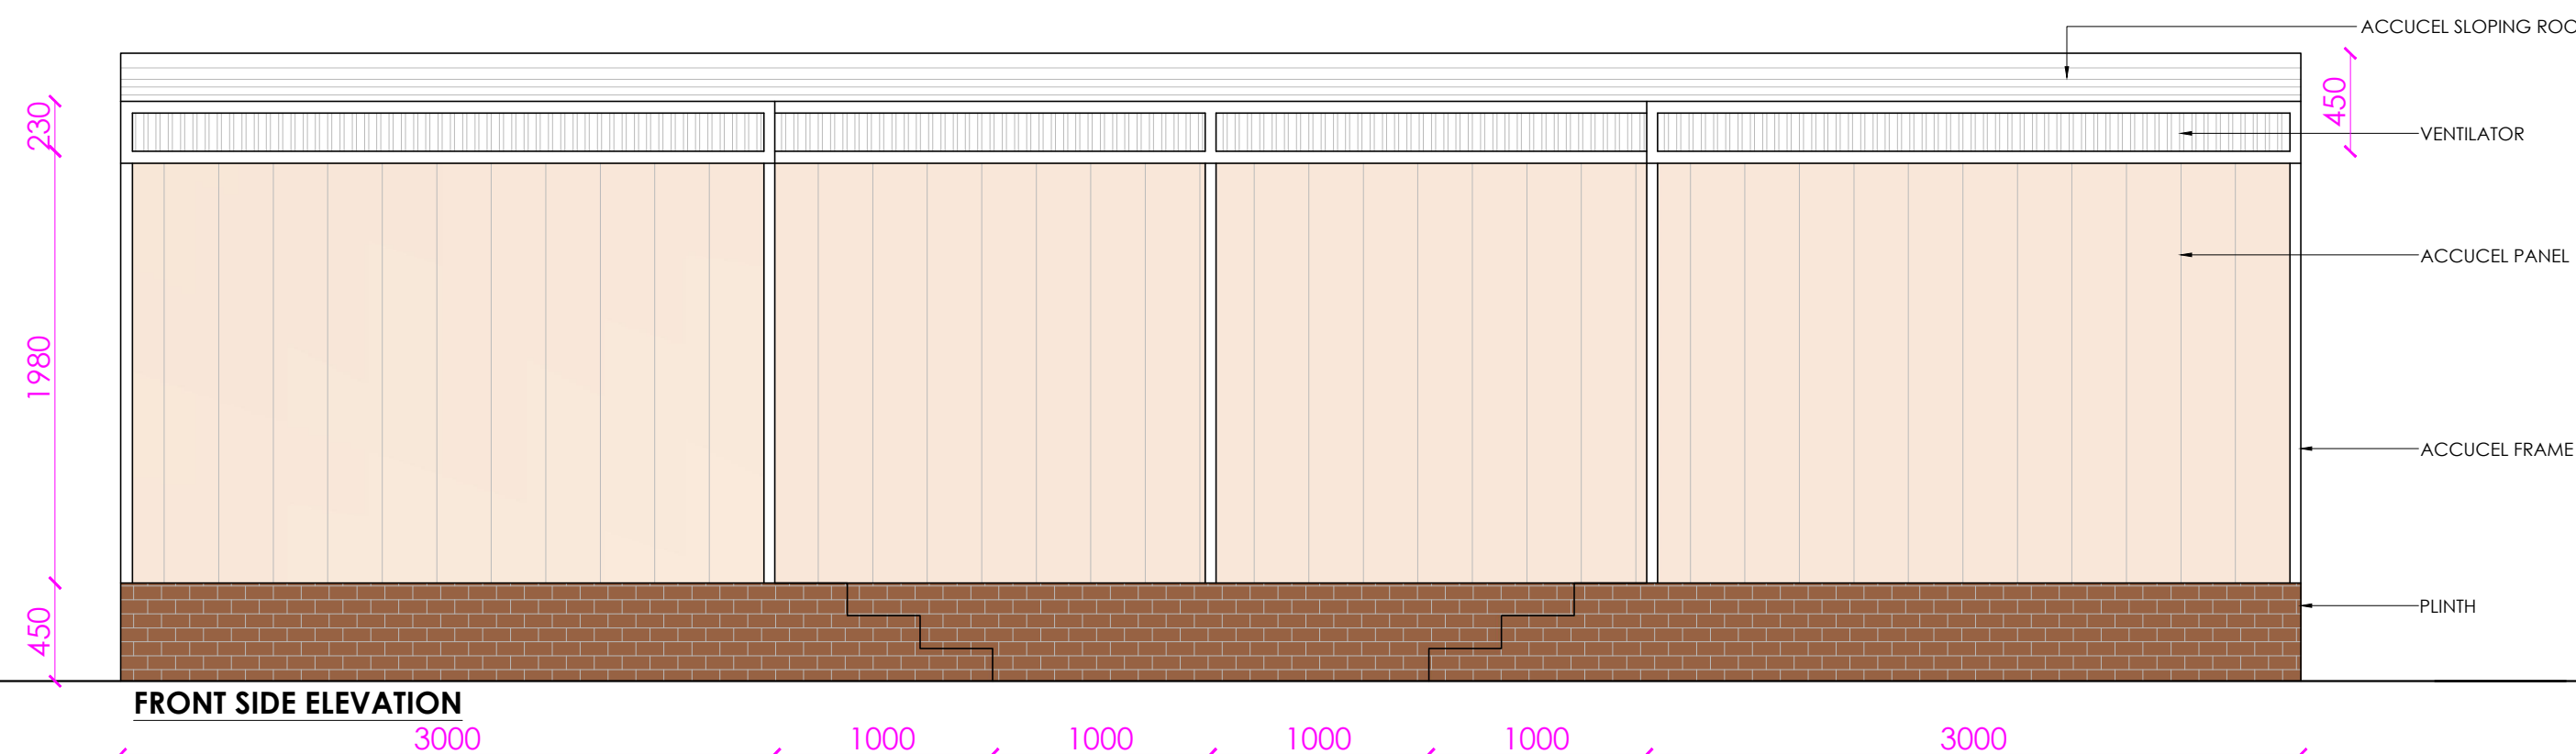

FRONT SIDE ELEVATION

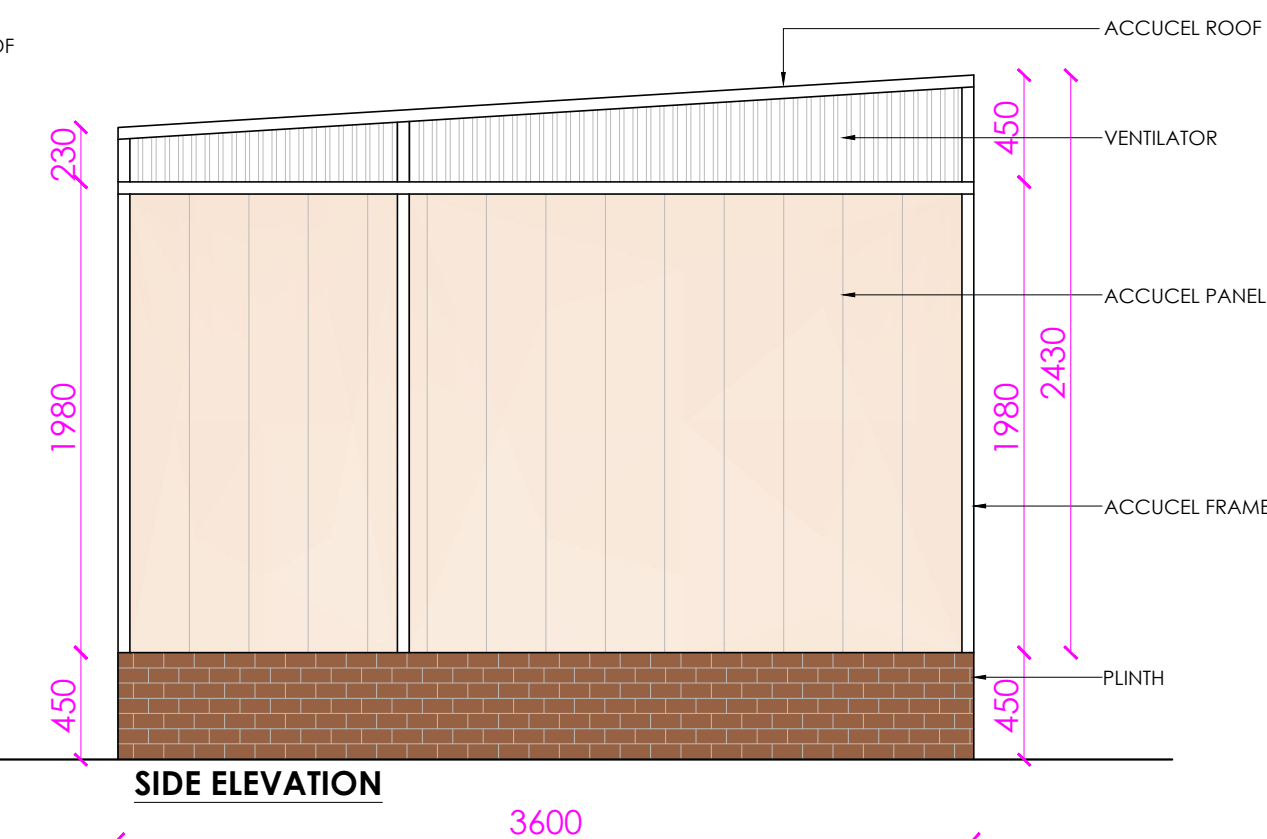

SIDE ELEVATION

ACCUCEL TOILET

(5000 X 3600 X 2430 HT. 2 NOS.)

SCALE : N.T.S

DRAWN BY :

DATE : 12 FEB '15

CHECKED BY :

DRG. NO.

D1a

NOTES :

@ ALL DIMENSIONS ARE TO BE READ AND NOT MEASURED

ACCURA POLYTECH PVT.LTD.

Ph : +91(079)-26630154, Fax : +91(079)-26633668

E-Mail : accucel@gmail.com

web : www accurapolytech.com

ACCUCEL

THE ENVIRONMENT FRIENDLY ALTERNATIVE