


ACCUCEL MODULAR BUILDING SYSTEM (AMBS) – PREFAB TOILET UNIT

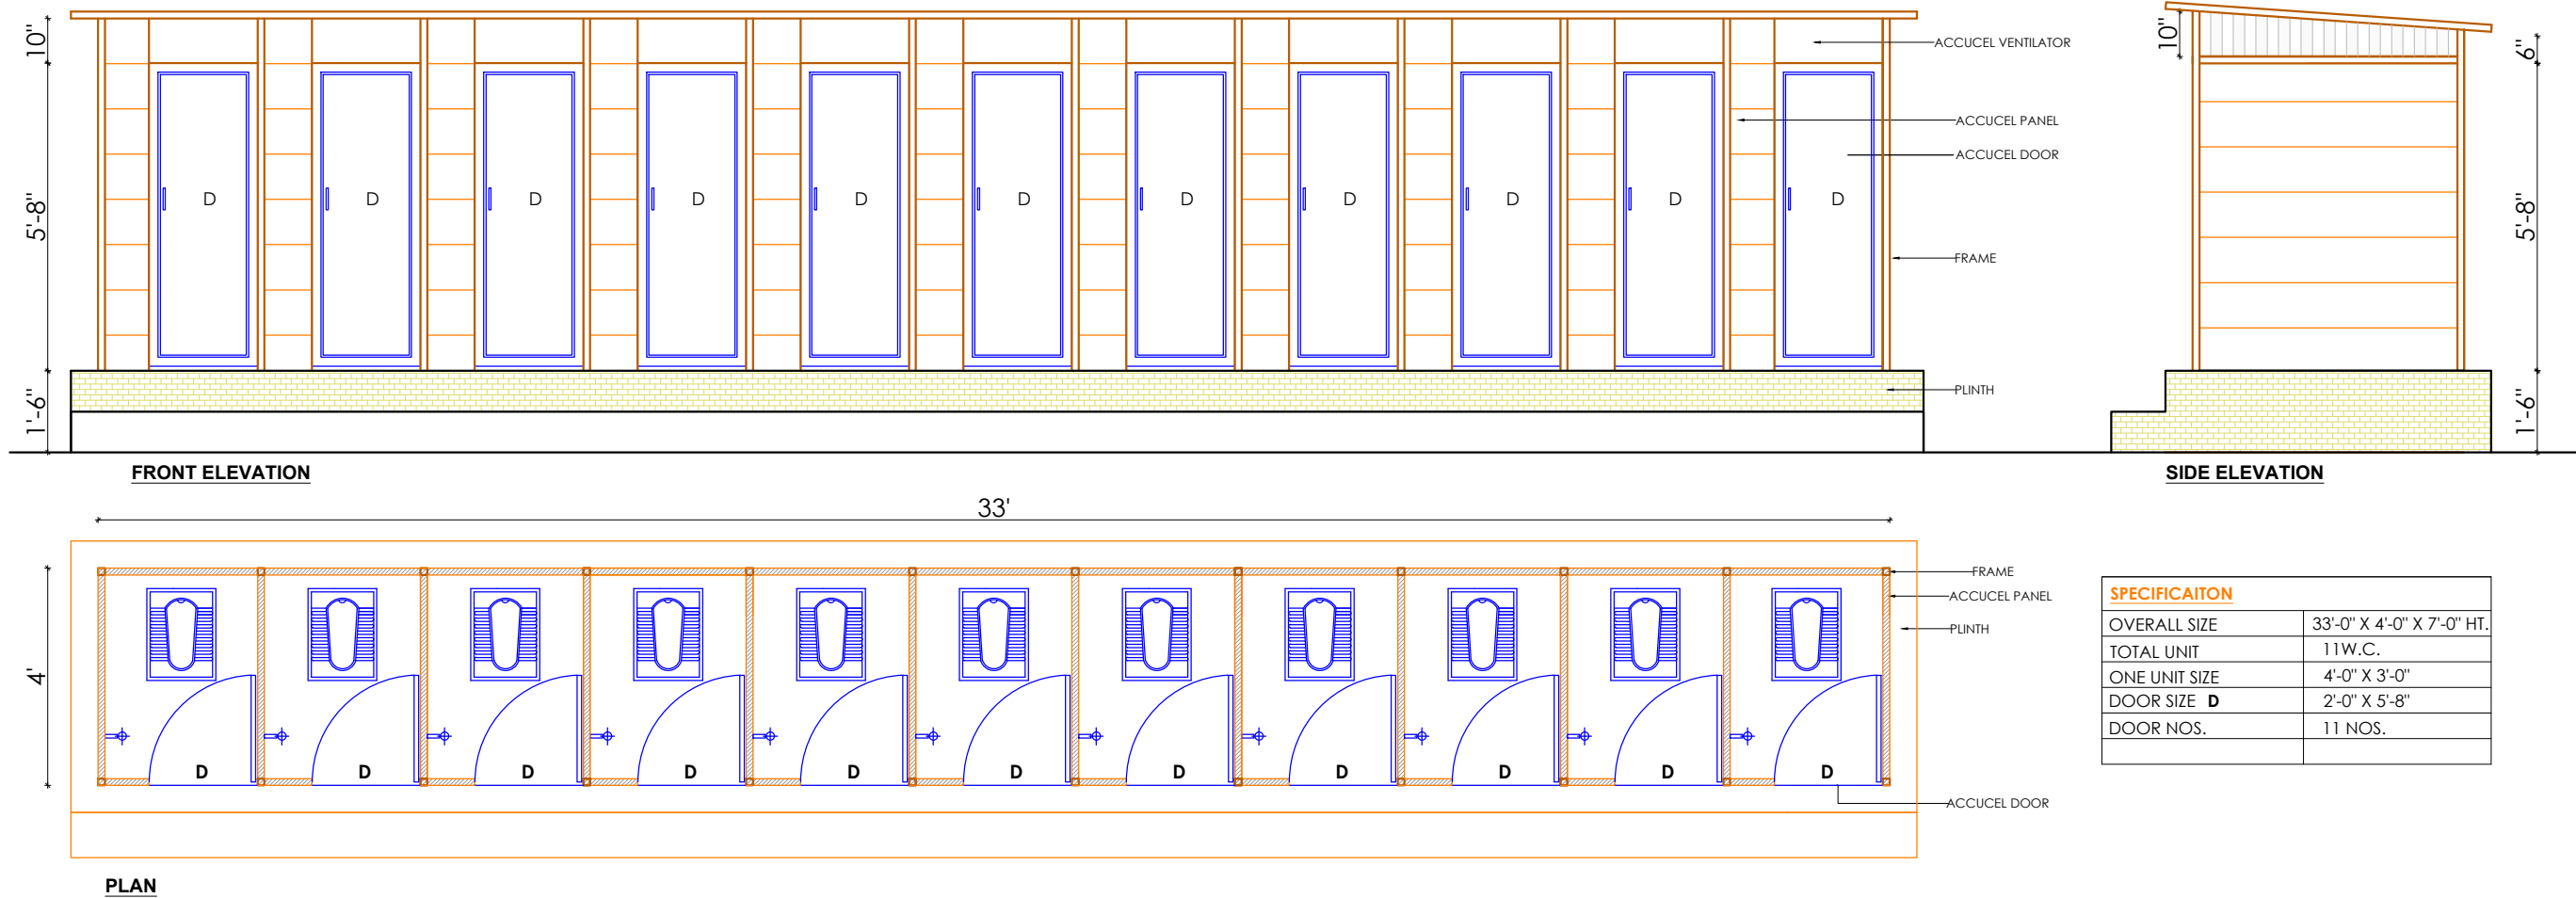

ACCUCEL PREFAB TOILET UNIT ECO MODEL

TOILET UNIT DESIGN (33'-0" x 4'-0")

ACCURA POLYTECH PVT.LTD.

8, Ajitnath Soc., Nr. Paldi Post Office,
Ahmedabad, Gujarat, INDIA.
Ph : +91(079)-26630154, Fax : +91(079)-26633668
E-Mail : accucel@gmail.com web : www accurapolytech.com

ACCUCEL
THE ENVIRONMENT FRIENDLY ALTERNATIVE